



6 Řez 6
1 : 50

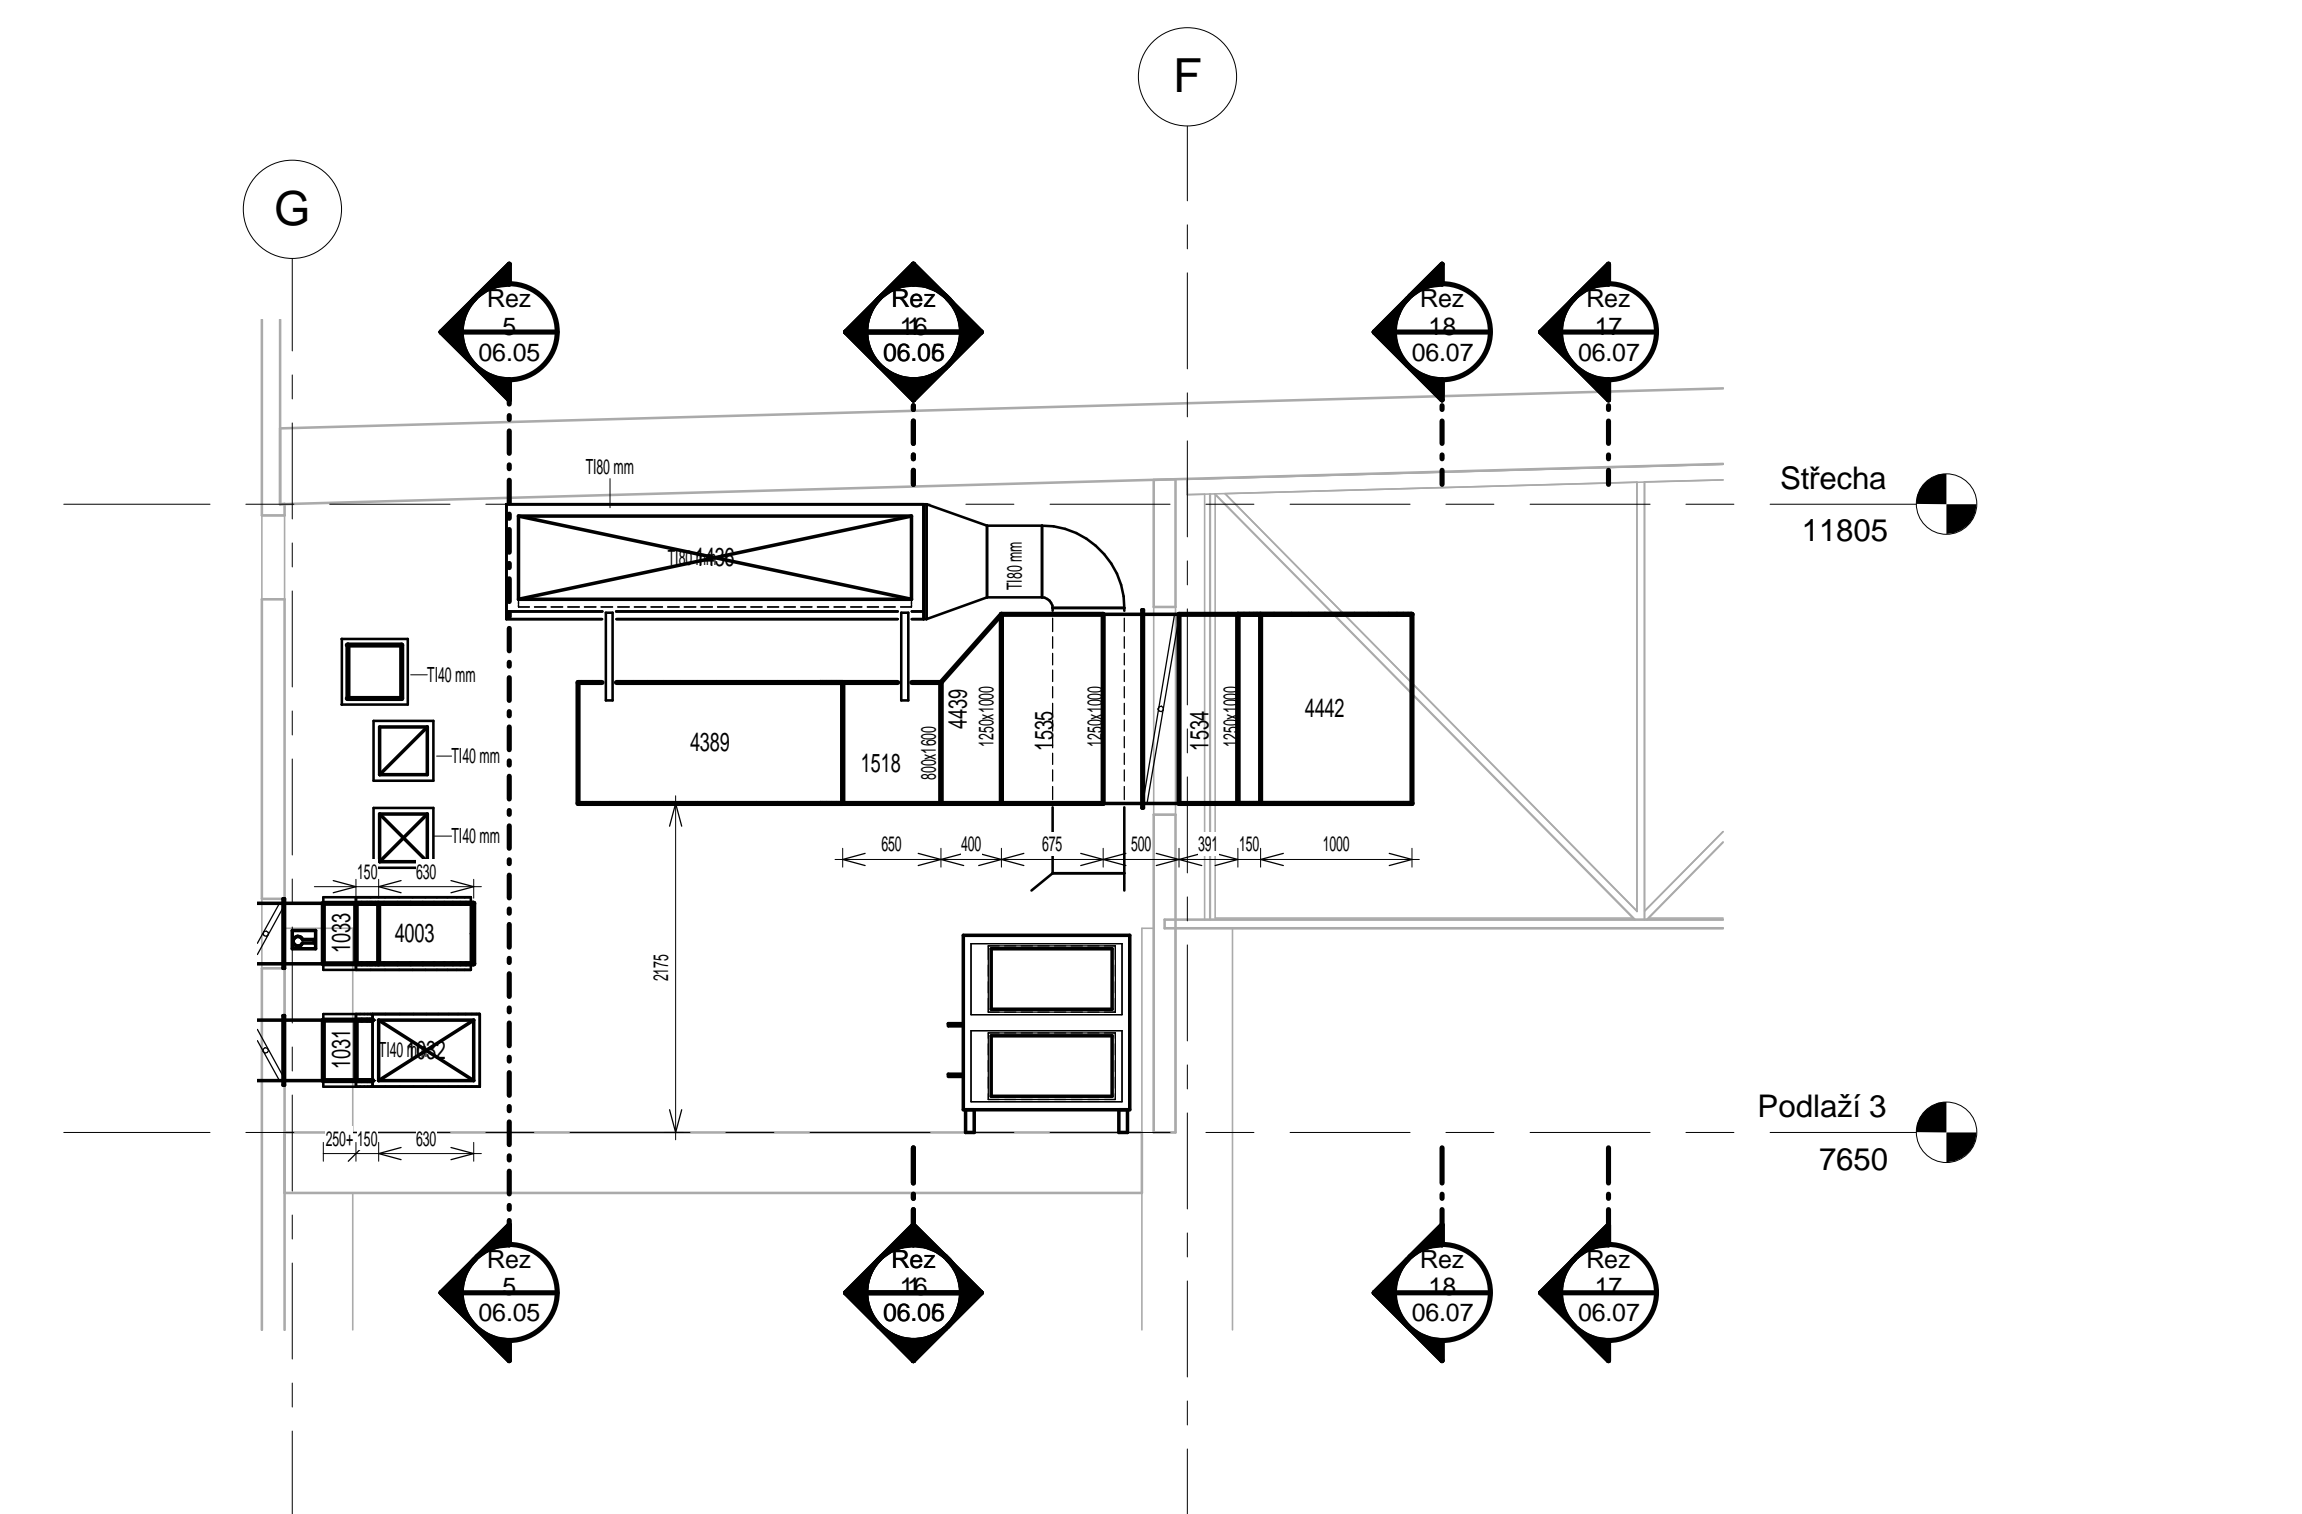

4 Řez 4
1 : 50

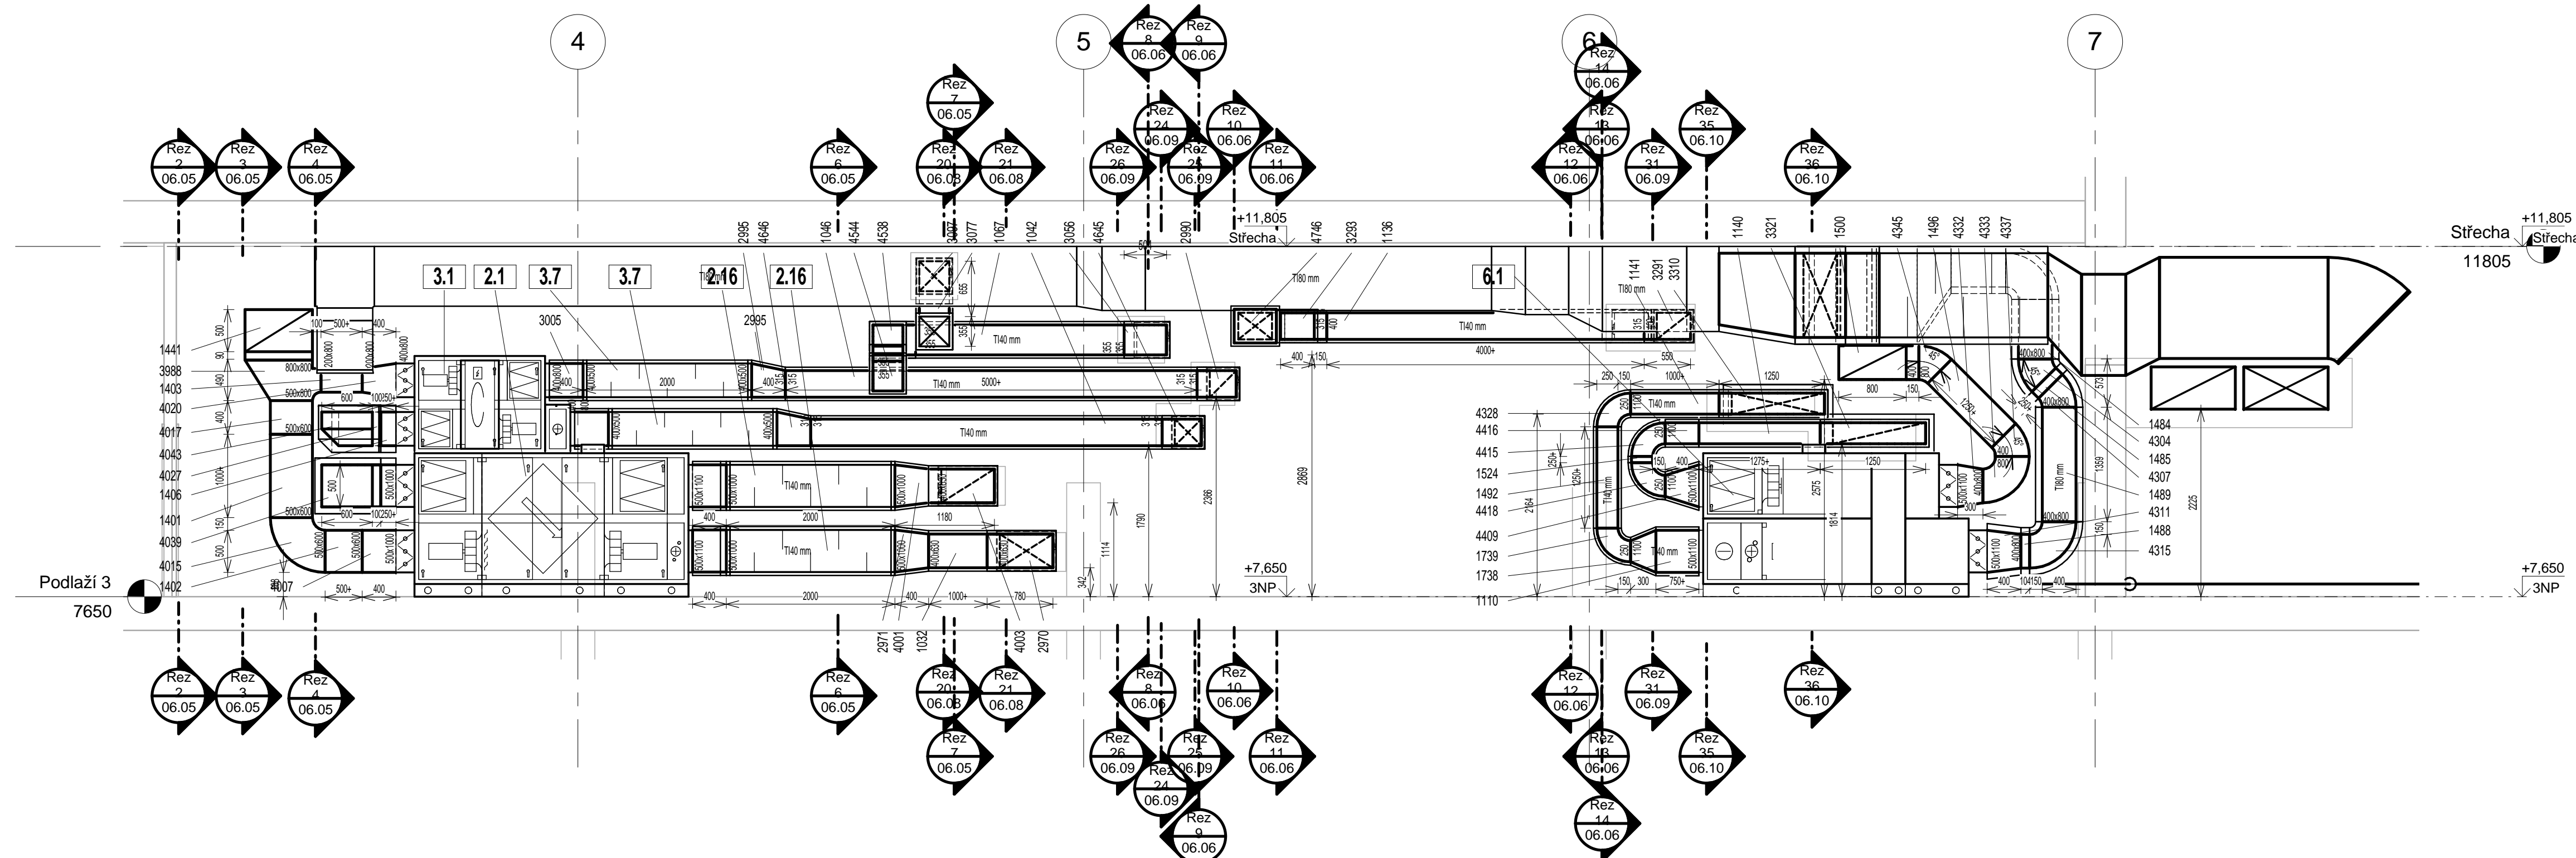

5 Řez 5
1 : 50

