


pũdorys 1. pp

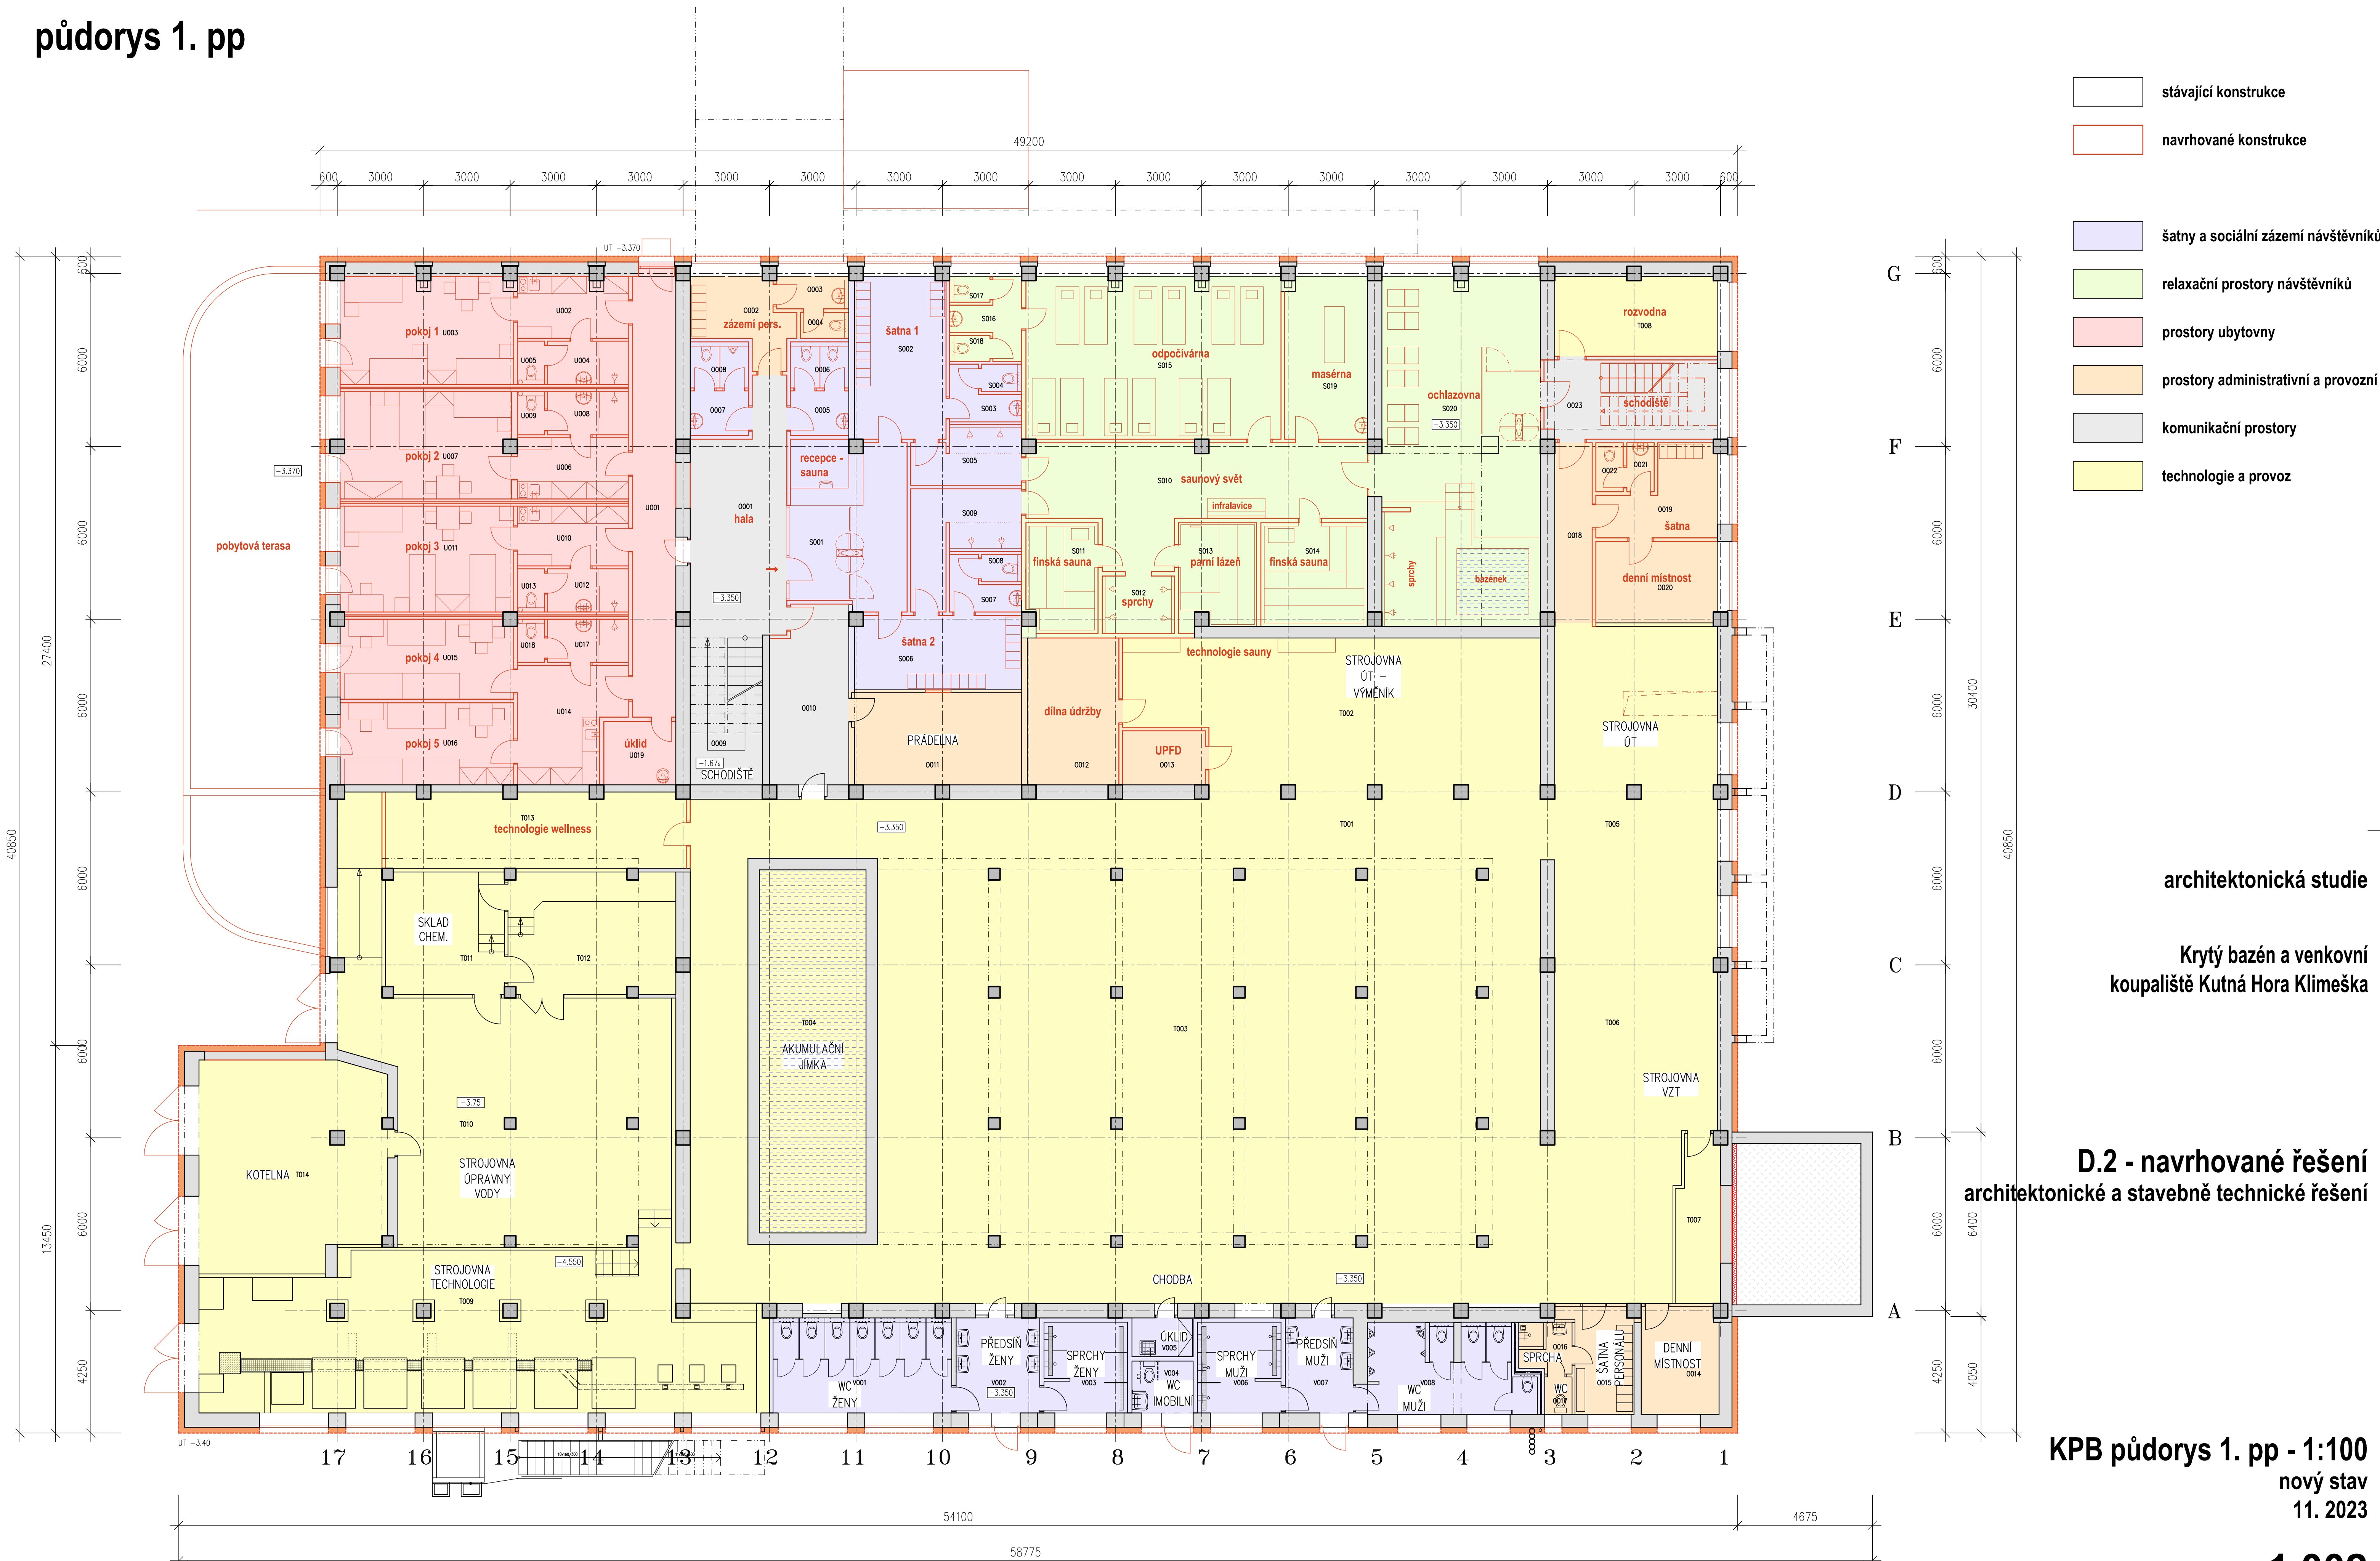

KPB půdorys 1. pp - 1:100
nový stav
11. 2023

1.002